

LEGEND

Fire Department Entry

Main Entry

Fire Alarm Annunciator Panel

Fire Department Connection

Electrical Shut Off

Water Shut Off

Sprinkler Shut Off

Emergency Generator

Hazardous Material

Electrical Panel


Electrical Kiosk

Garbage Enclosure

Fire Hydrant


Assembly Area

Name of Building
Civic Address
North Vancouver, BC
Site Plan
Fire Safety Plan

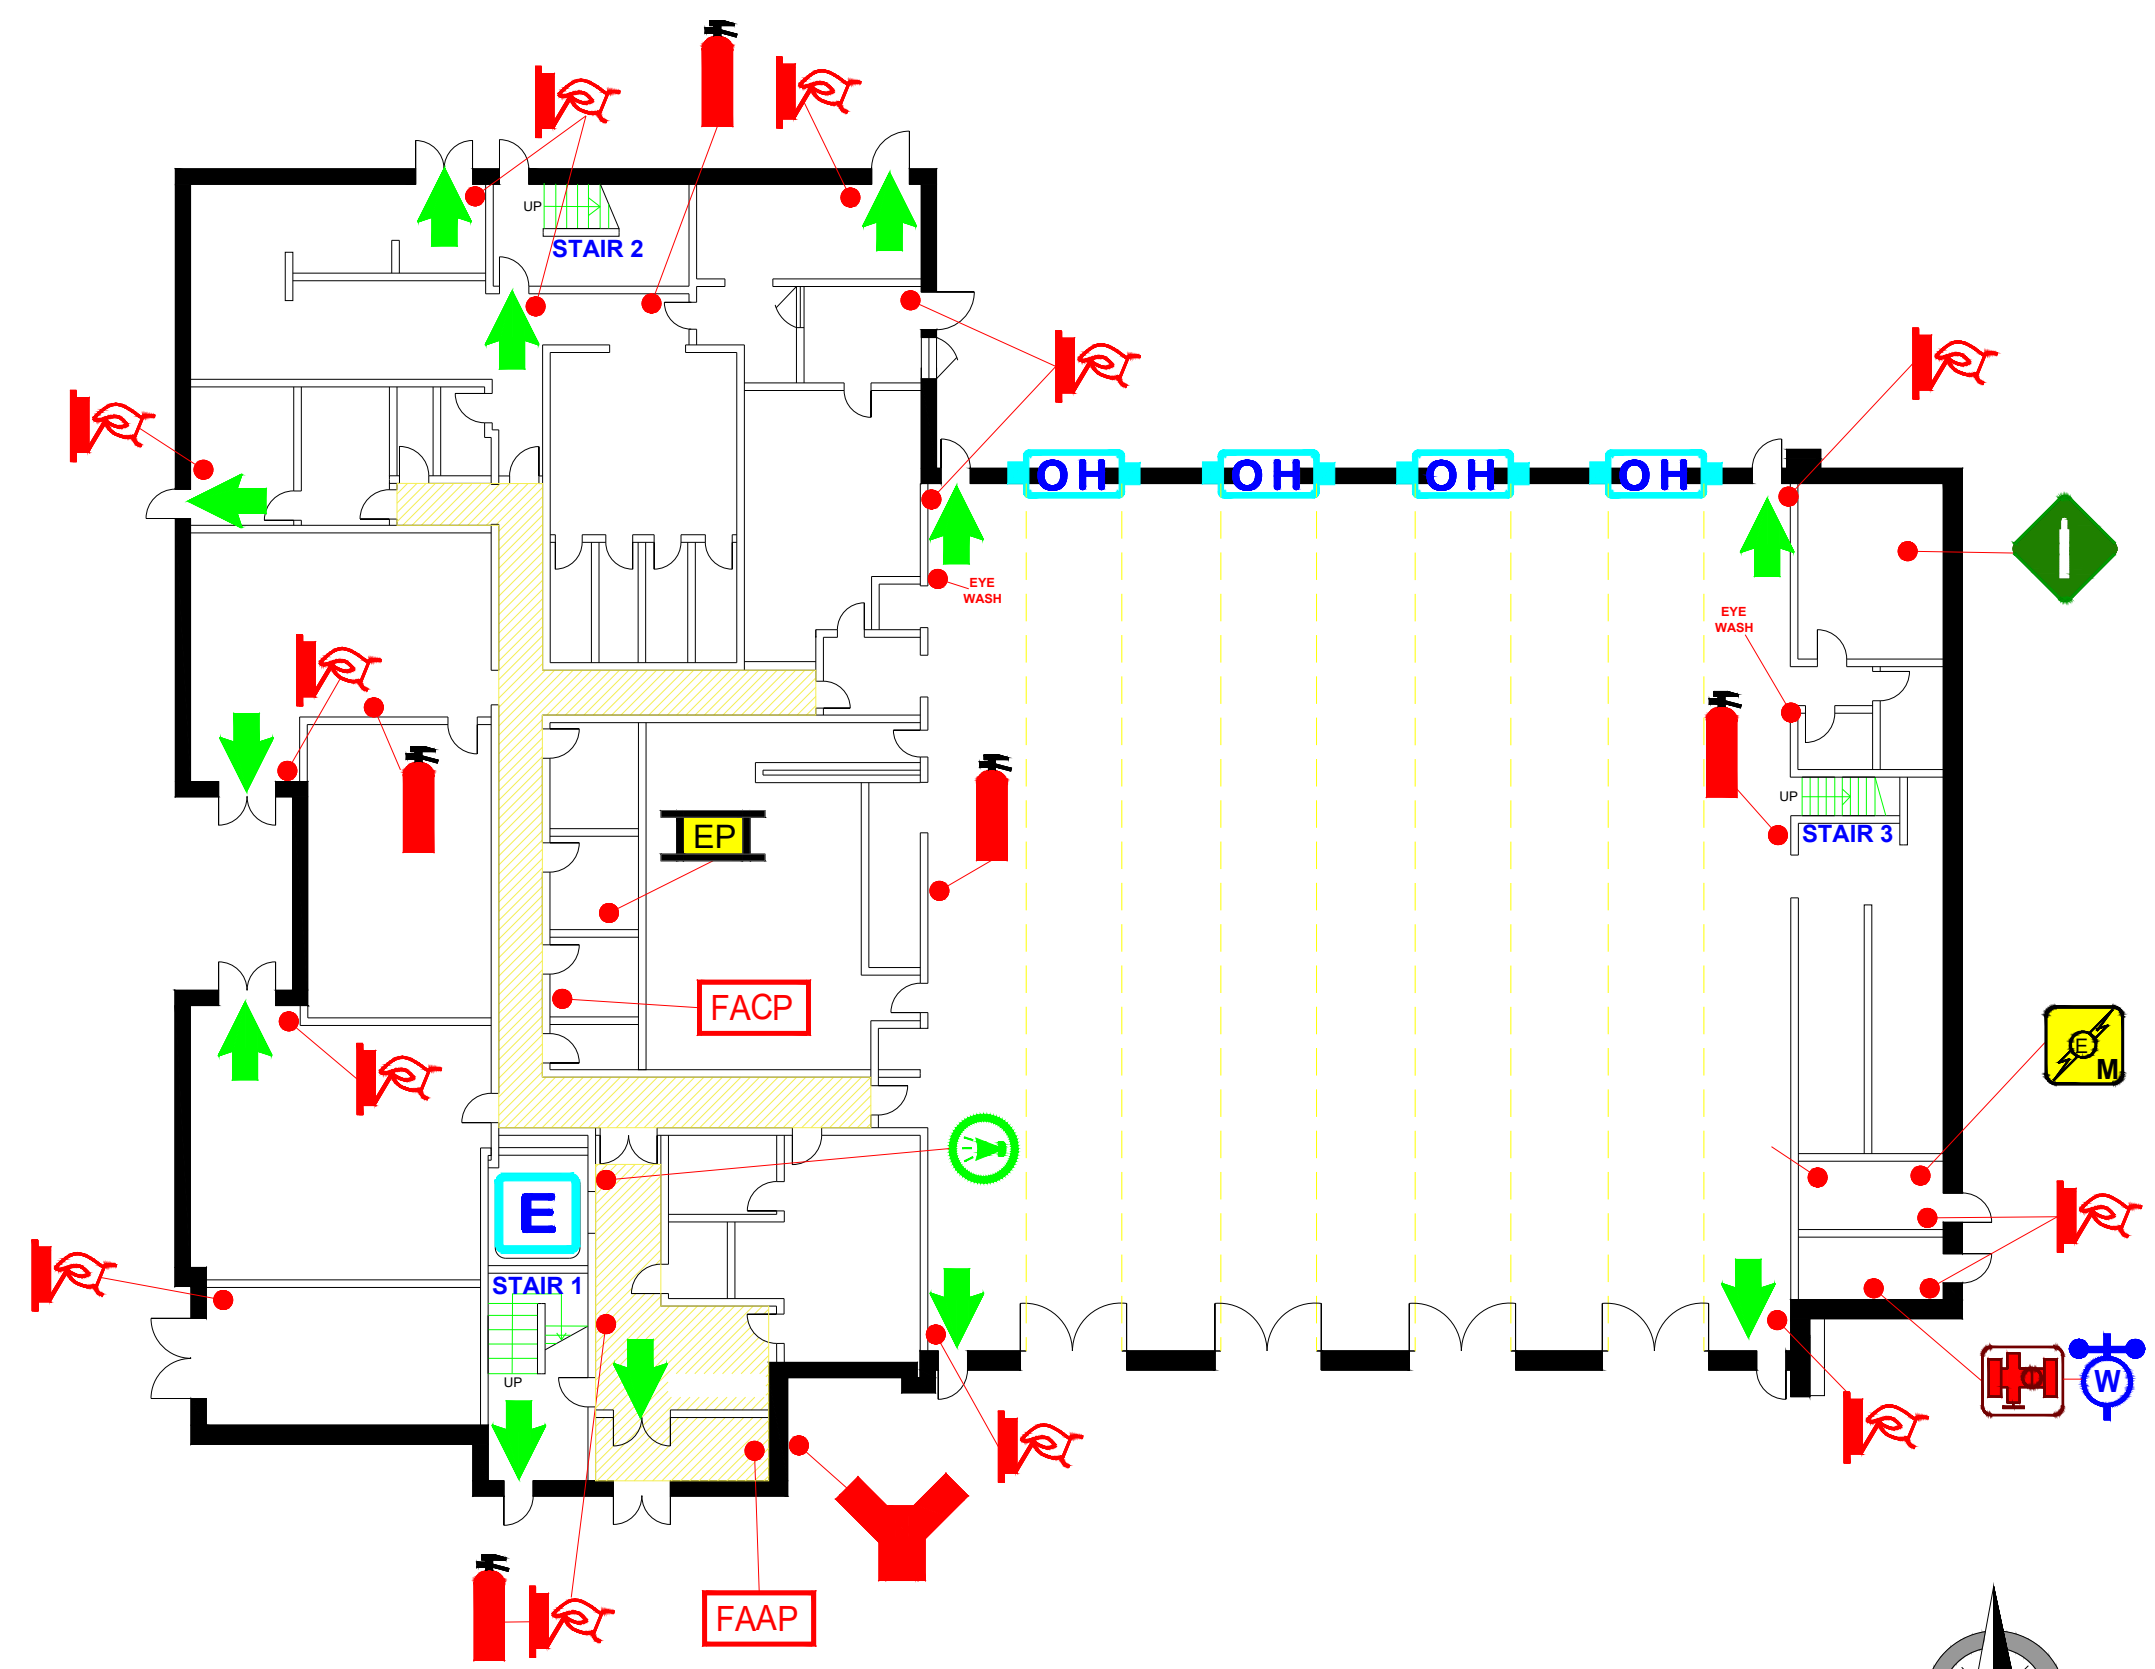


LEGEND


- Fire Exit
- Fire Extinguisher
- Pull Station
- Fire Alarm Annunciator Panel
- Fire Alarm Control Panel
- Fire Department Connection
- Electrical Shut Off
- Water Shut Off
- Sprinkler Shut Off
- Electrical Panel
- Pressurized Gas Cylinders
- Hatch Door
- Overhead Door
- Elevator
- Elevator Intercom

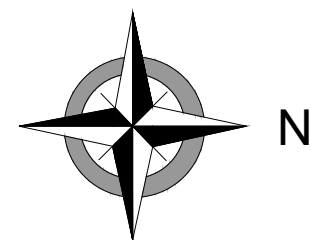


Building Name
Civic Address
North Vancouver, BC
Level 1 Floor Plan
Fire Safety Plan

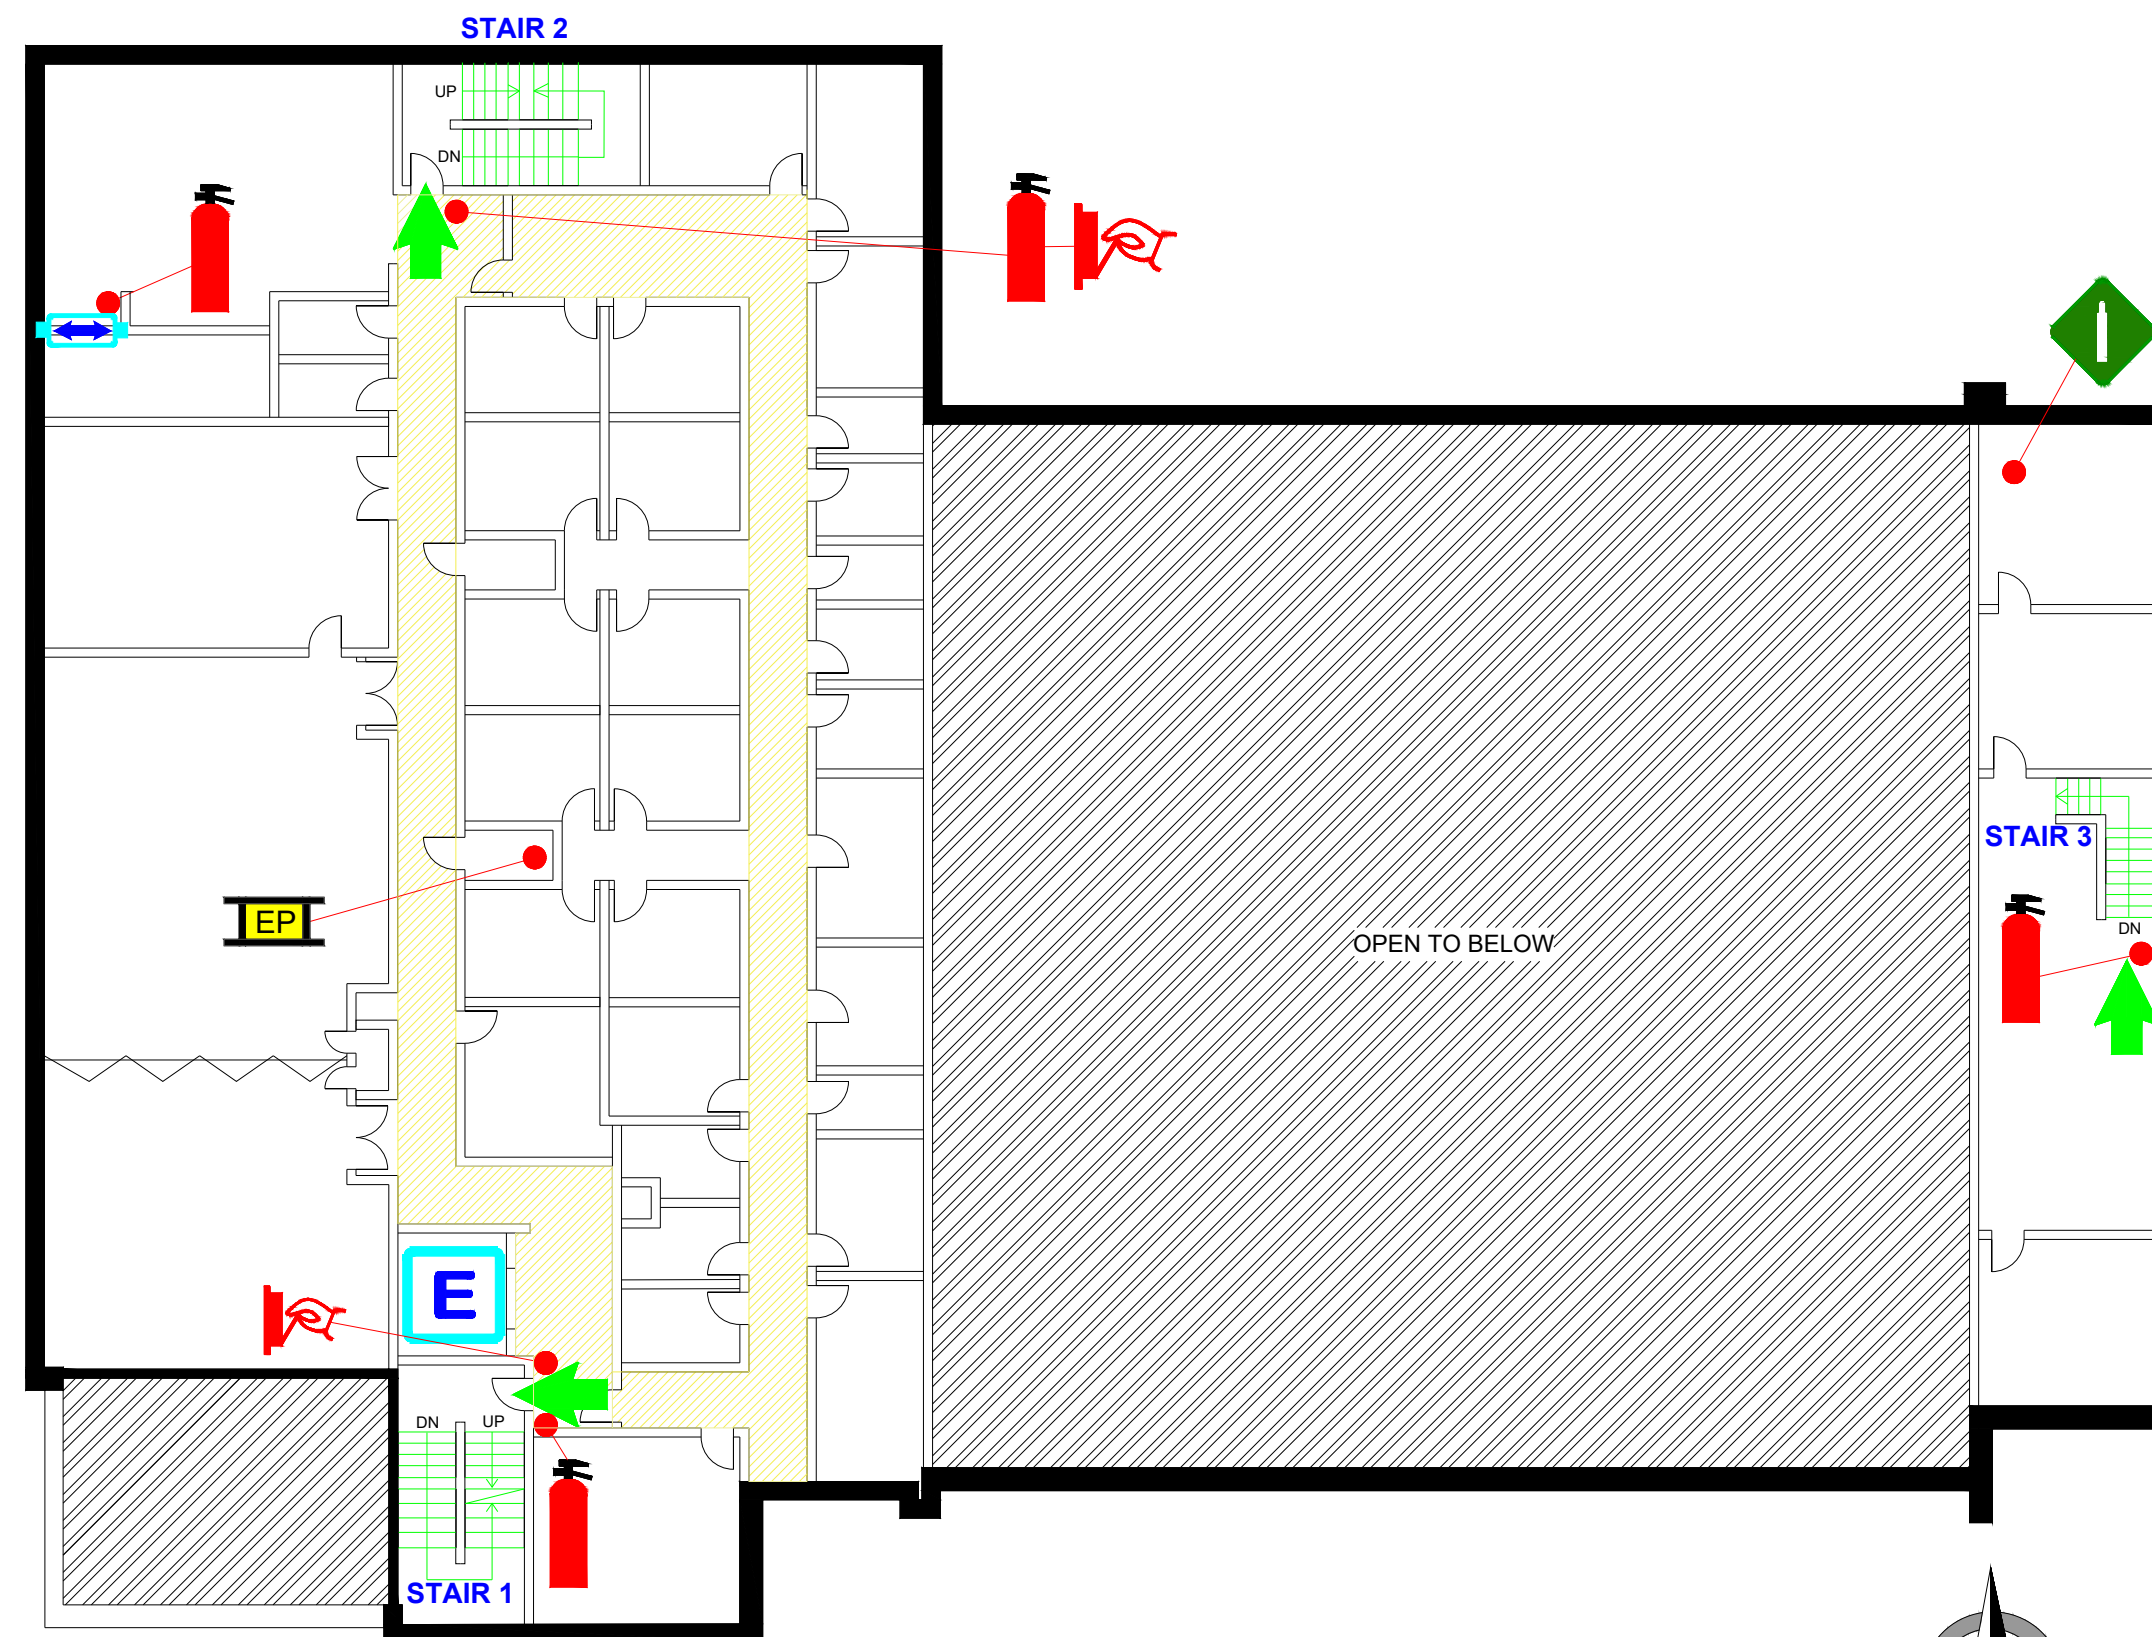


LEGEND	
	Fire Exit
	Fire Extinguisher
	Pull Station
	Electrical Panel
	Pressurized Gas Cylinders
	Sliding Door
	Elevator

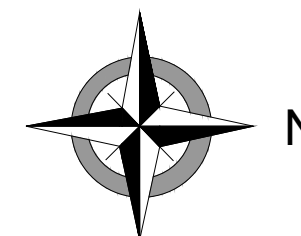

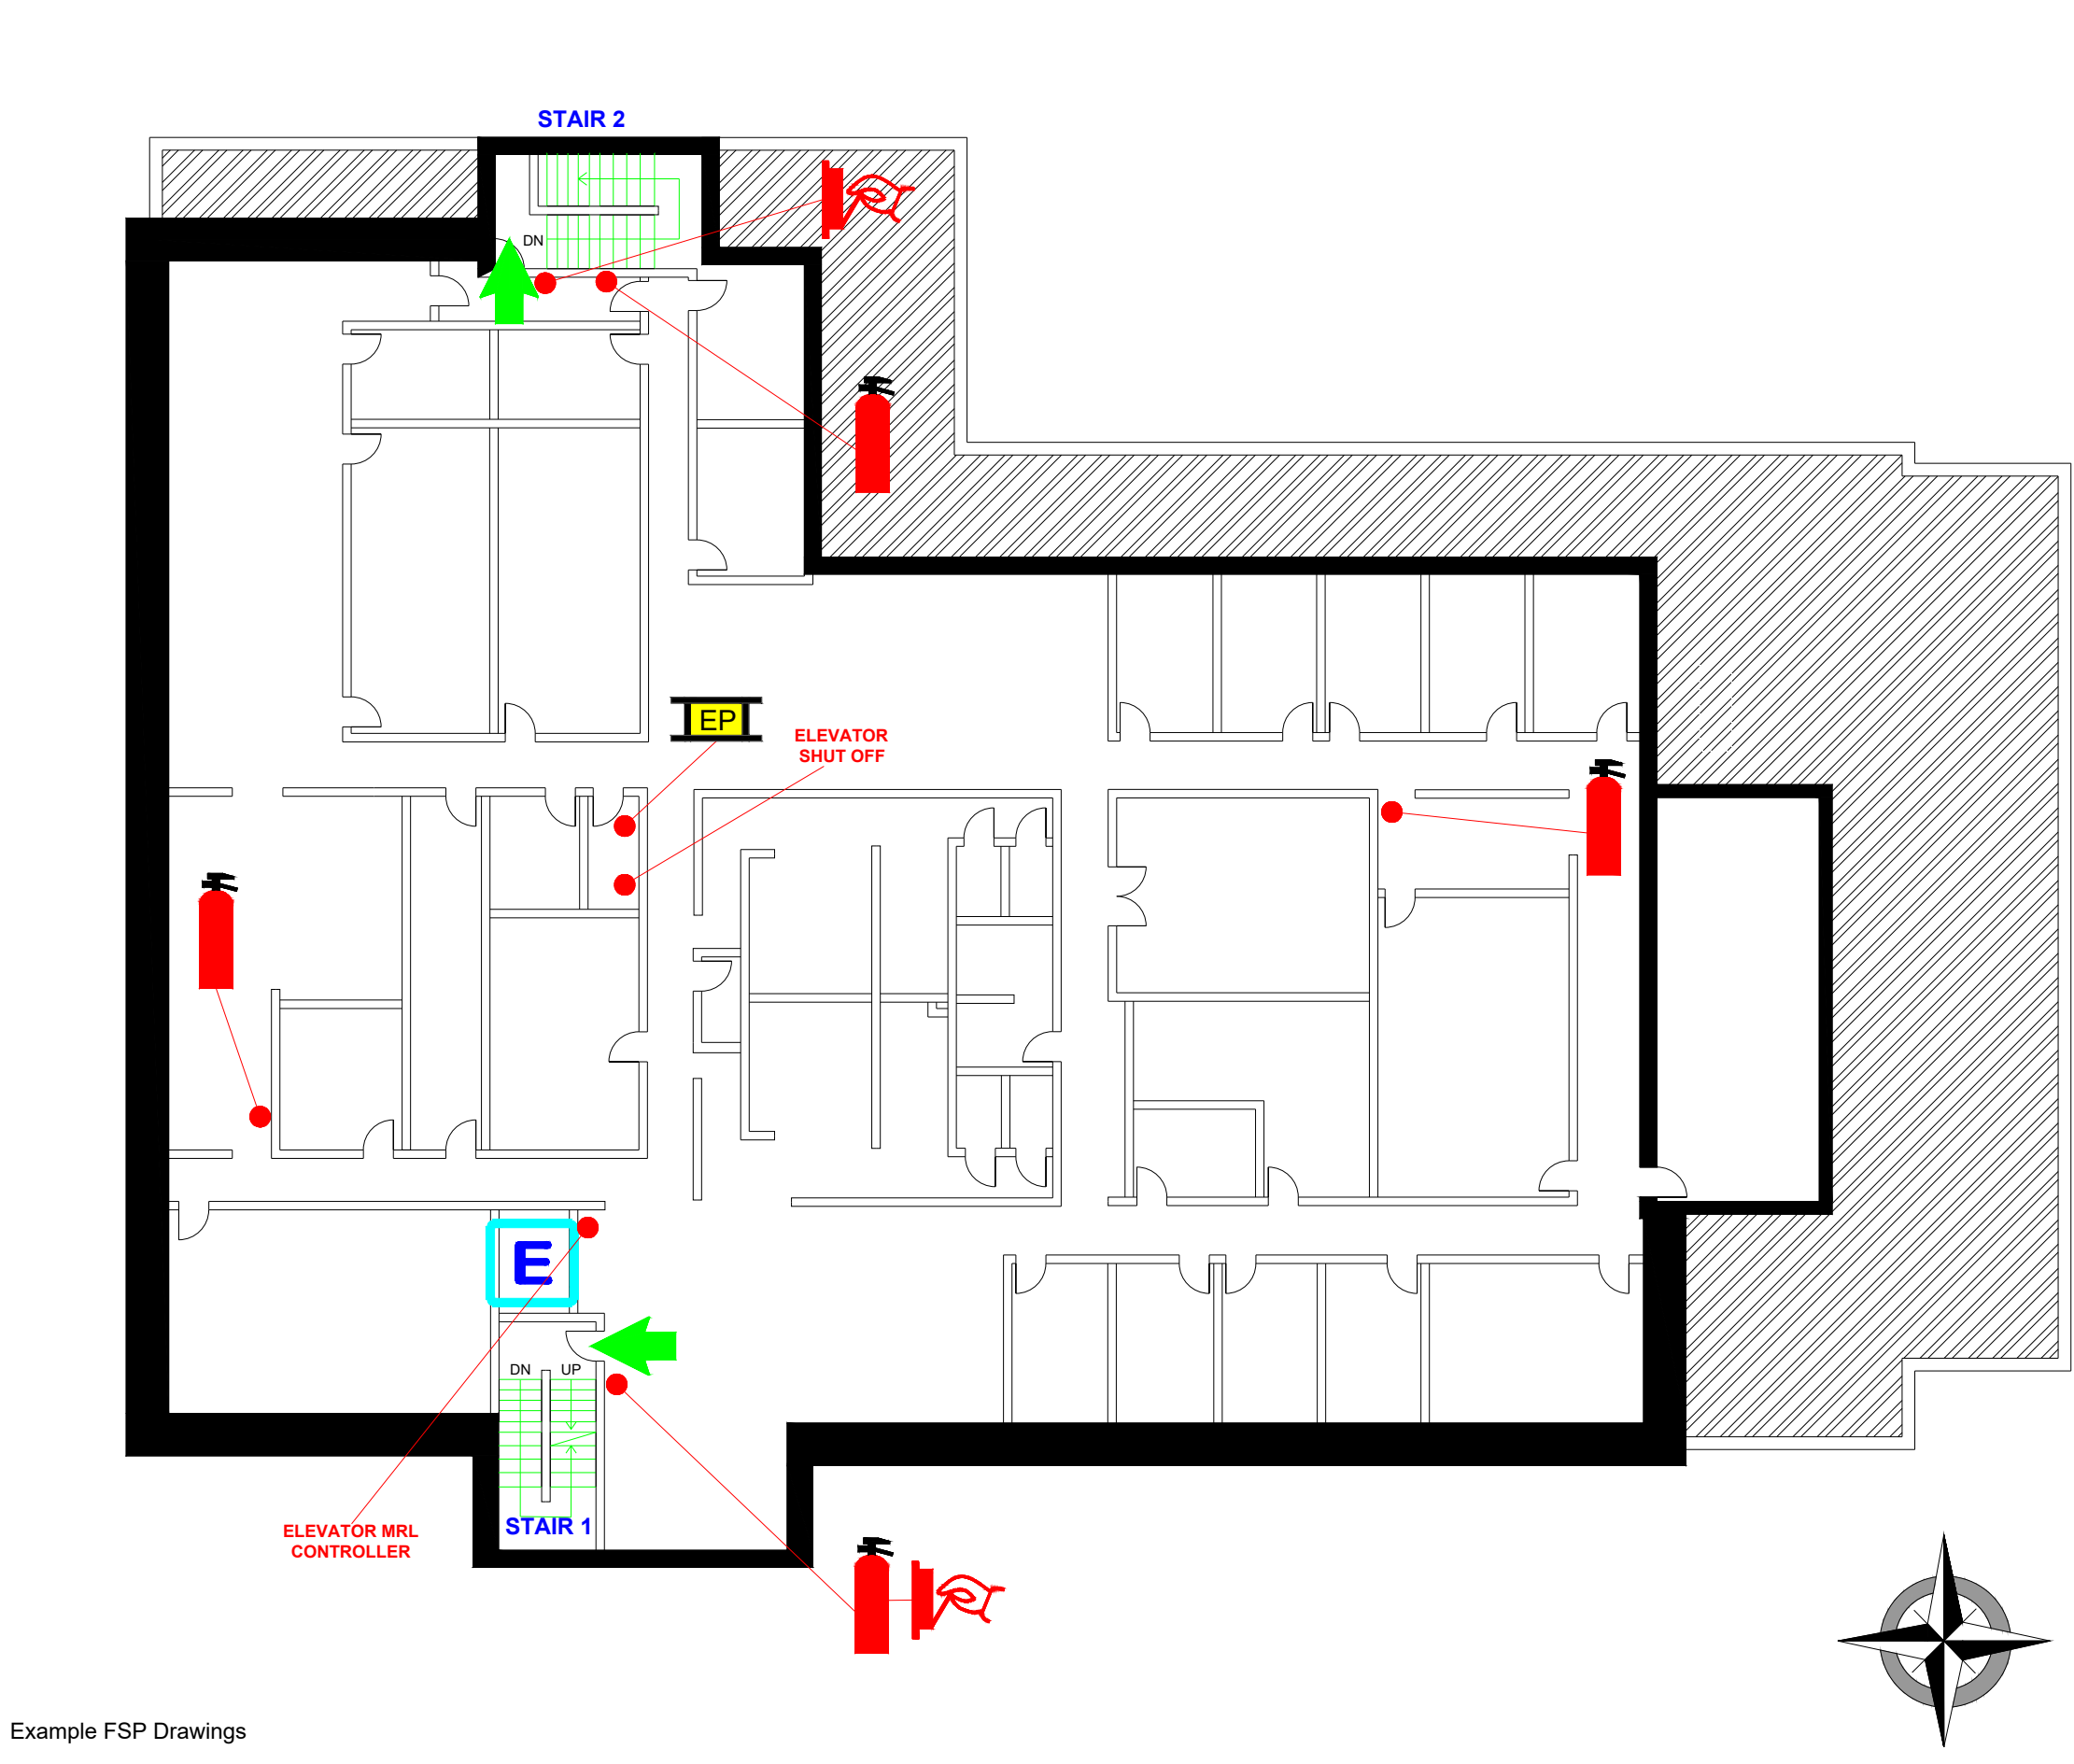

Building Name
Civic Address
North Vancouver, BC
Level 2 Floor Plan
Fire Safety Plan





LEGEND


 Fire Exit

 Fire Extinguisher

 Pull Station

 Electrical Panel

 Elevator

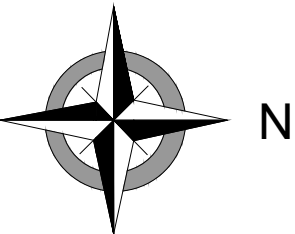

Building Name
Civic Address
North Vancouver, BC
Level 3 Floor Plan
Fire Safety Plan